


COTTAGE 1

249 SFT

17'-11"

13'-11"

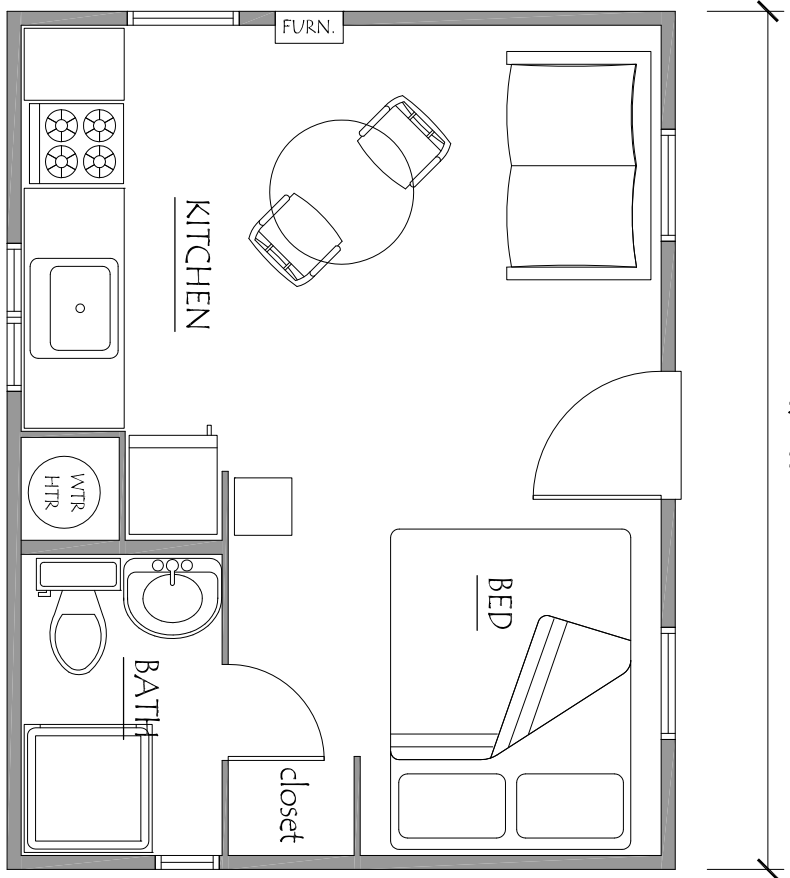

FLOOR PLAN

SCALE: 1/4"=1'-0"



420 N FERRY ST
LUDINGTON, MI 49431
PH 231.843.3578
FX 231.995.0377
www.lakeviewcot.com



CREATED: 9/18/10
DRAWN BY: PJM
SUBMITTED FOR:

SHEET NO: 1.1

LAKEVIEW COTTAGES,
COTTAGE NO. 1
422 N FERRY ST
LUDINGTON, MASON COUNTY, MICHIGAN