
 


COTTAGE 2

243 SFT

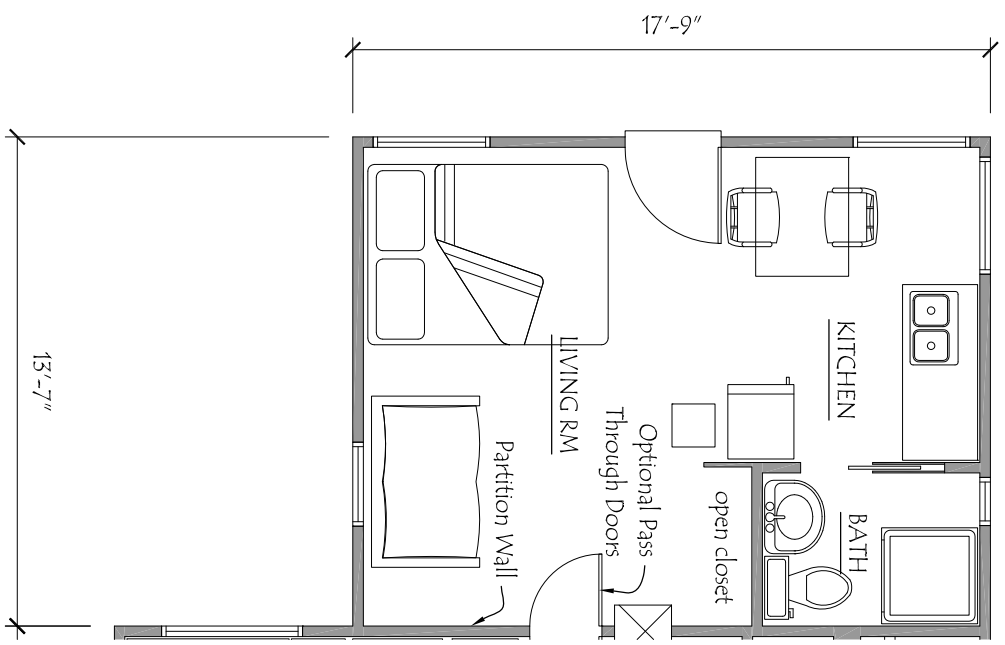

FLOOR PLAN

SCALE: 3/16" = 1'-0"



420 N FERRY ST
 LUDINGTON, MI 49431
 PH 231.843.3578
 FX 231.995.0377
 www.lakeviewcot.com

CREATED:	9/18/10
DRAWN BY:	PJM
SUBMITTED FOR:	
SHEET NO:	1.2

LAKEVIEW COTTAGES,
COTTAGE NO. 2
 422 N FERRY ST
 LUDINGTON, MASON COUNTY, MICHIGAN