



# COTTAGE 4

540 SFT

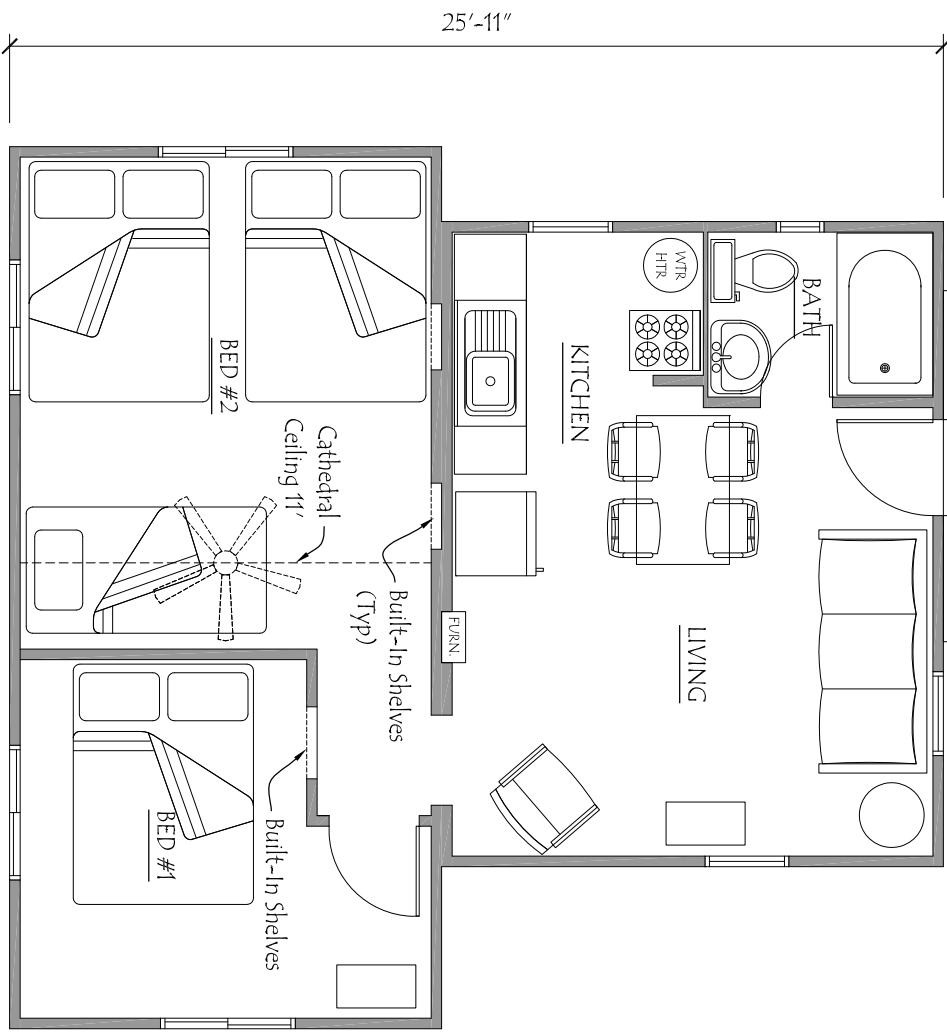

## FLOOR PLAN

SCALE: 3/16"=1'-0"

 

420 N FERRY ST  
 LUDINGTON, MI 49431  
 PH 231.843.3578  
 FX 231.995.0377  
 www.lakeviewcot.com

CREATED:	9/18/10
DRAWN BY:	PJM
SUBMITTED FOR:	
SHEET NO:	1.4

LAKEVIEW COTTAGES,  
**COTTAGE NO. 4**  
 422 N FERRY ST  
 LUDINGTON, MASON COUNTY, MICHIGAN